


# OBSTRUCTION SURVEY (BRIEF VERSION)


## BROWN BROTHERS MILAWA VINEYARD AIRSTRIP MILAWA - BOBINAWARRAH ROAD, MILAWA - BROWN BROTHERS MILAWA VINEYARD Pty Ltd

### NOTATIONS

1. SEE OBSTRUCTION SURVEY PLAN  
REF: S1709 - VERSION 1, (6 SHEETS) DATED 08/09/2002,  
- A4 SIZE FOR FURTHER DETAILS.
3. DATE OF SURVEY 14/02/2002.

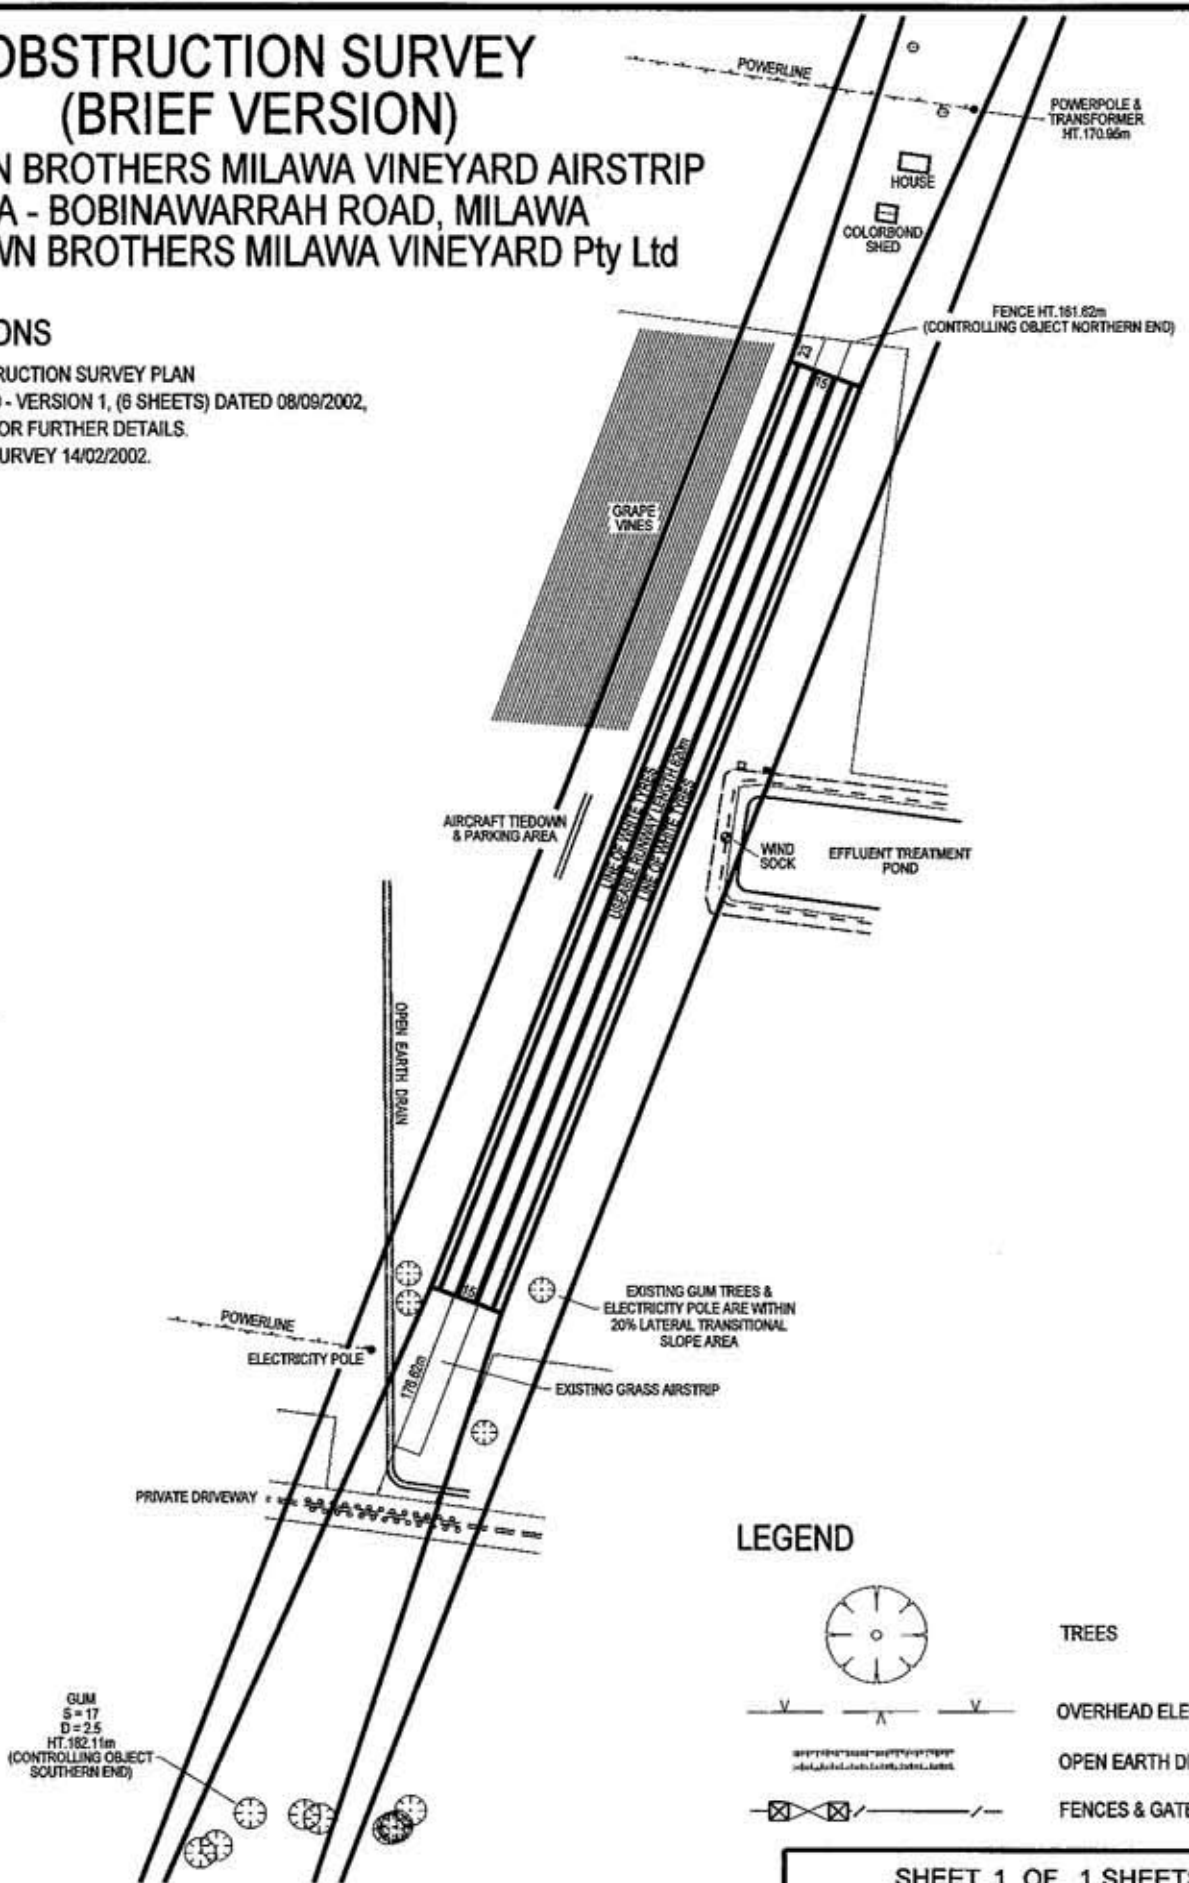

### LEGEND

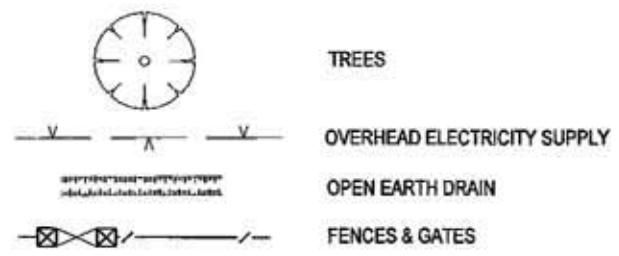

SHEET 1 OF 1 SHEETS

### STEPHEN OXLEY & COMPANY

71 OVENS STREET, WANGARATTA, 3677  
 PHONE (03) 5721 6255 FAX.(03) 5721 2779  
 SA & CJ OXLEY PTY LTD AEM 26 006 116 923  
 surveyors engineers & development consultants



SURVEYORS REF:

# S1709

## VERSION 1

09/09/02  
S1709A4.DGN

### ORIGINAL

SHEET SIZE  
A4

SCALE  
1:6000

### SCALE

